


SAMPLE SITE PLAN

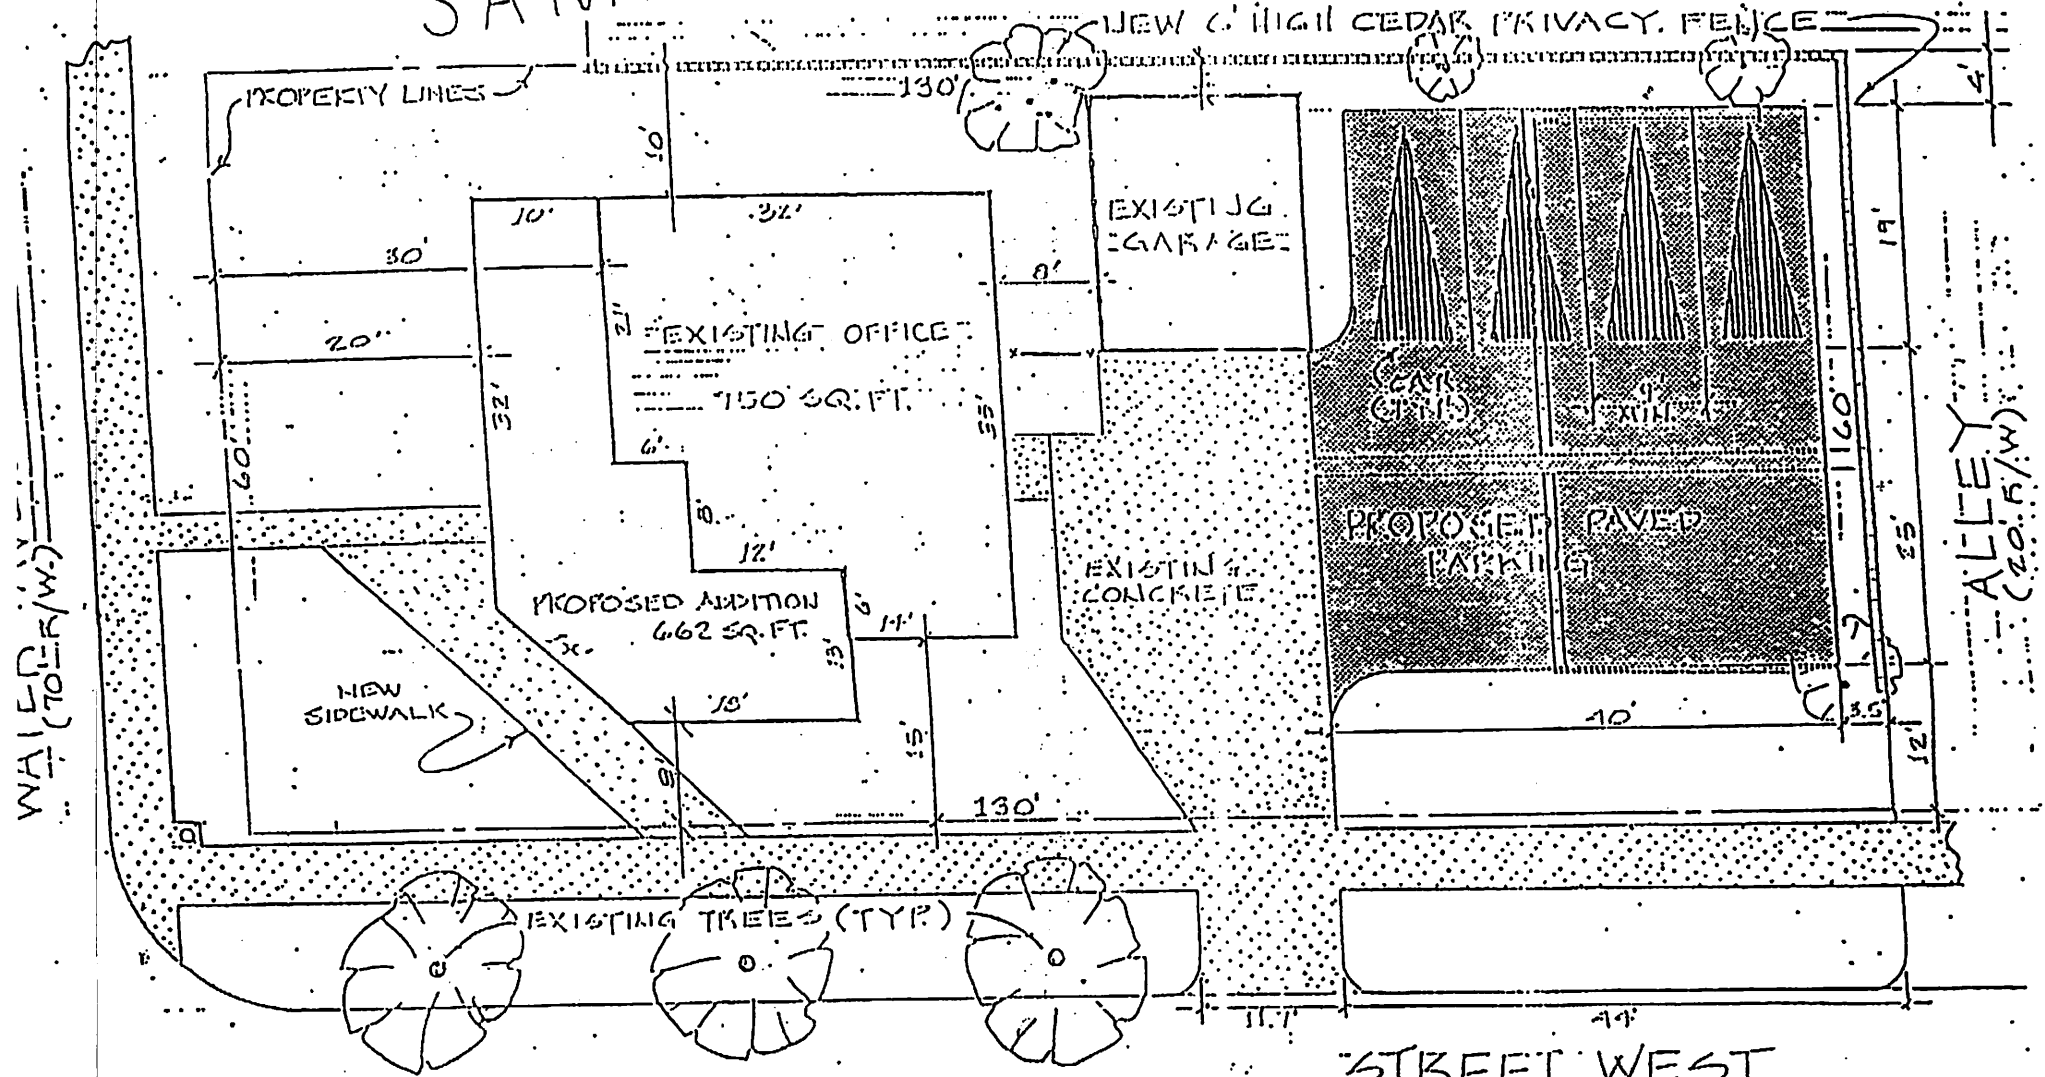

PROPOSED SMITH OFFICE BLDG. ADDITION
2732 WATER AVE. Lot 12, Block 7, WATER SUB.

